
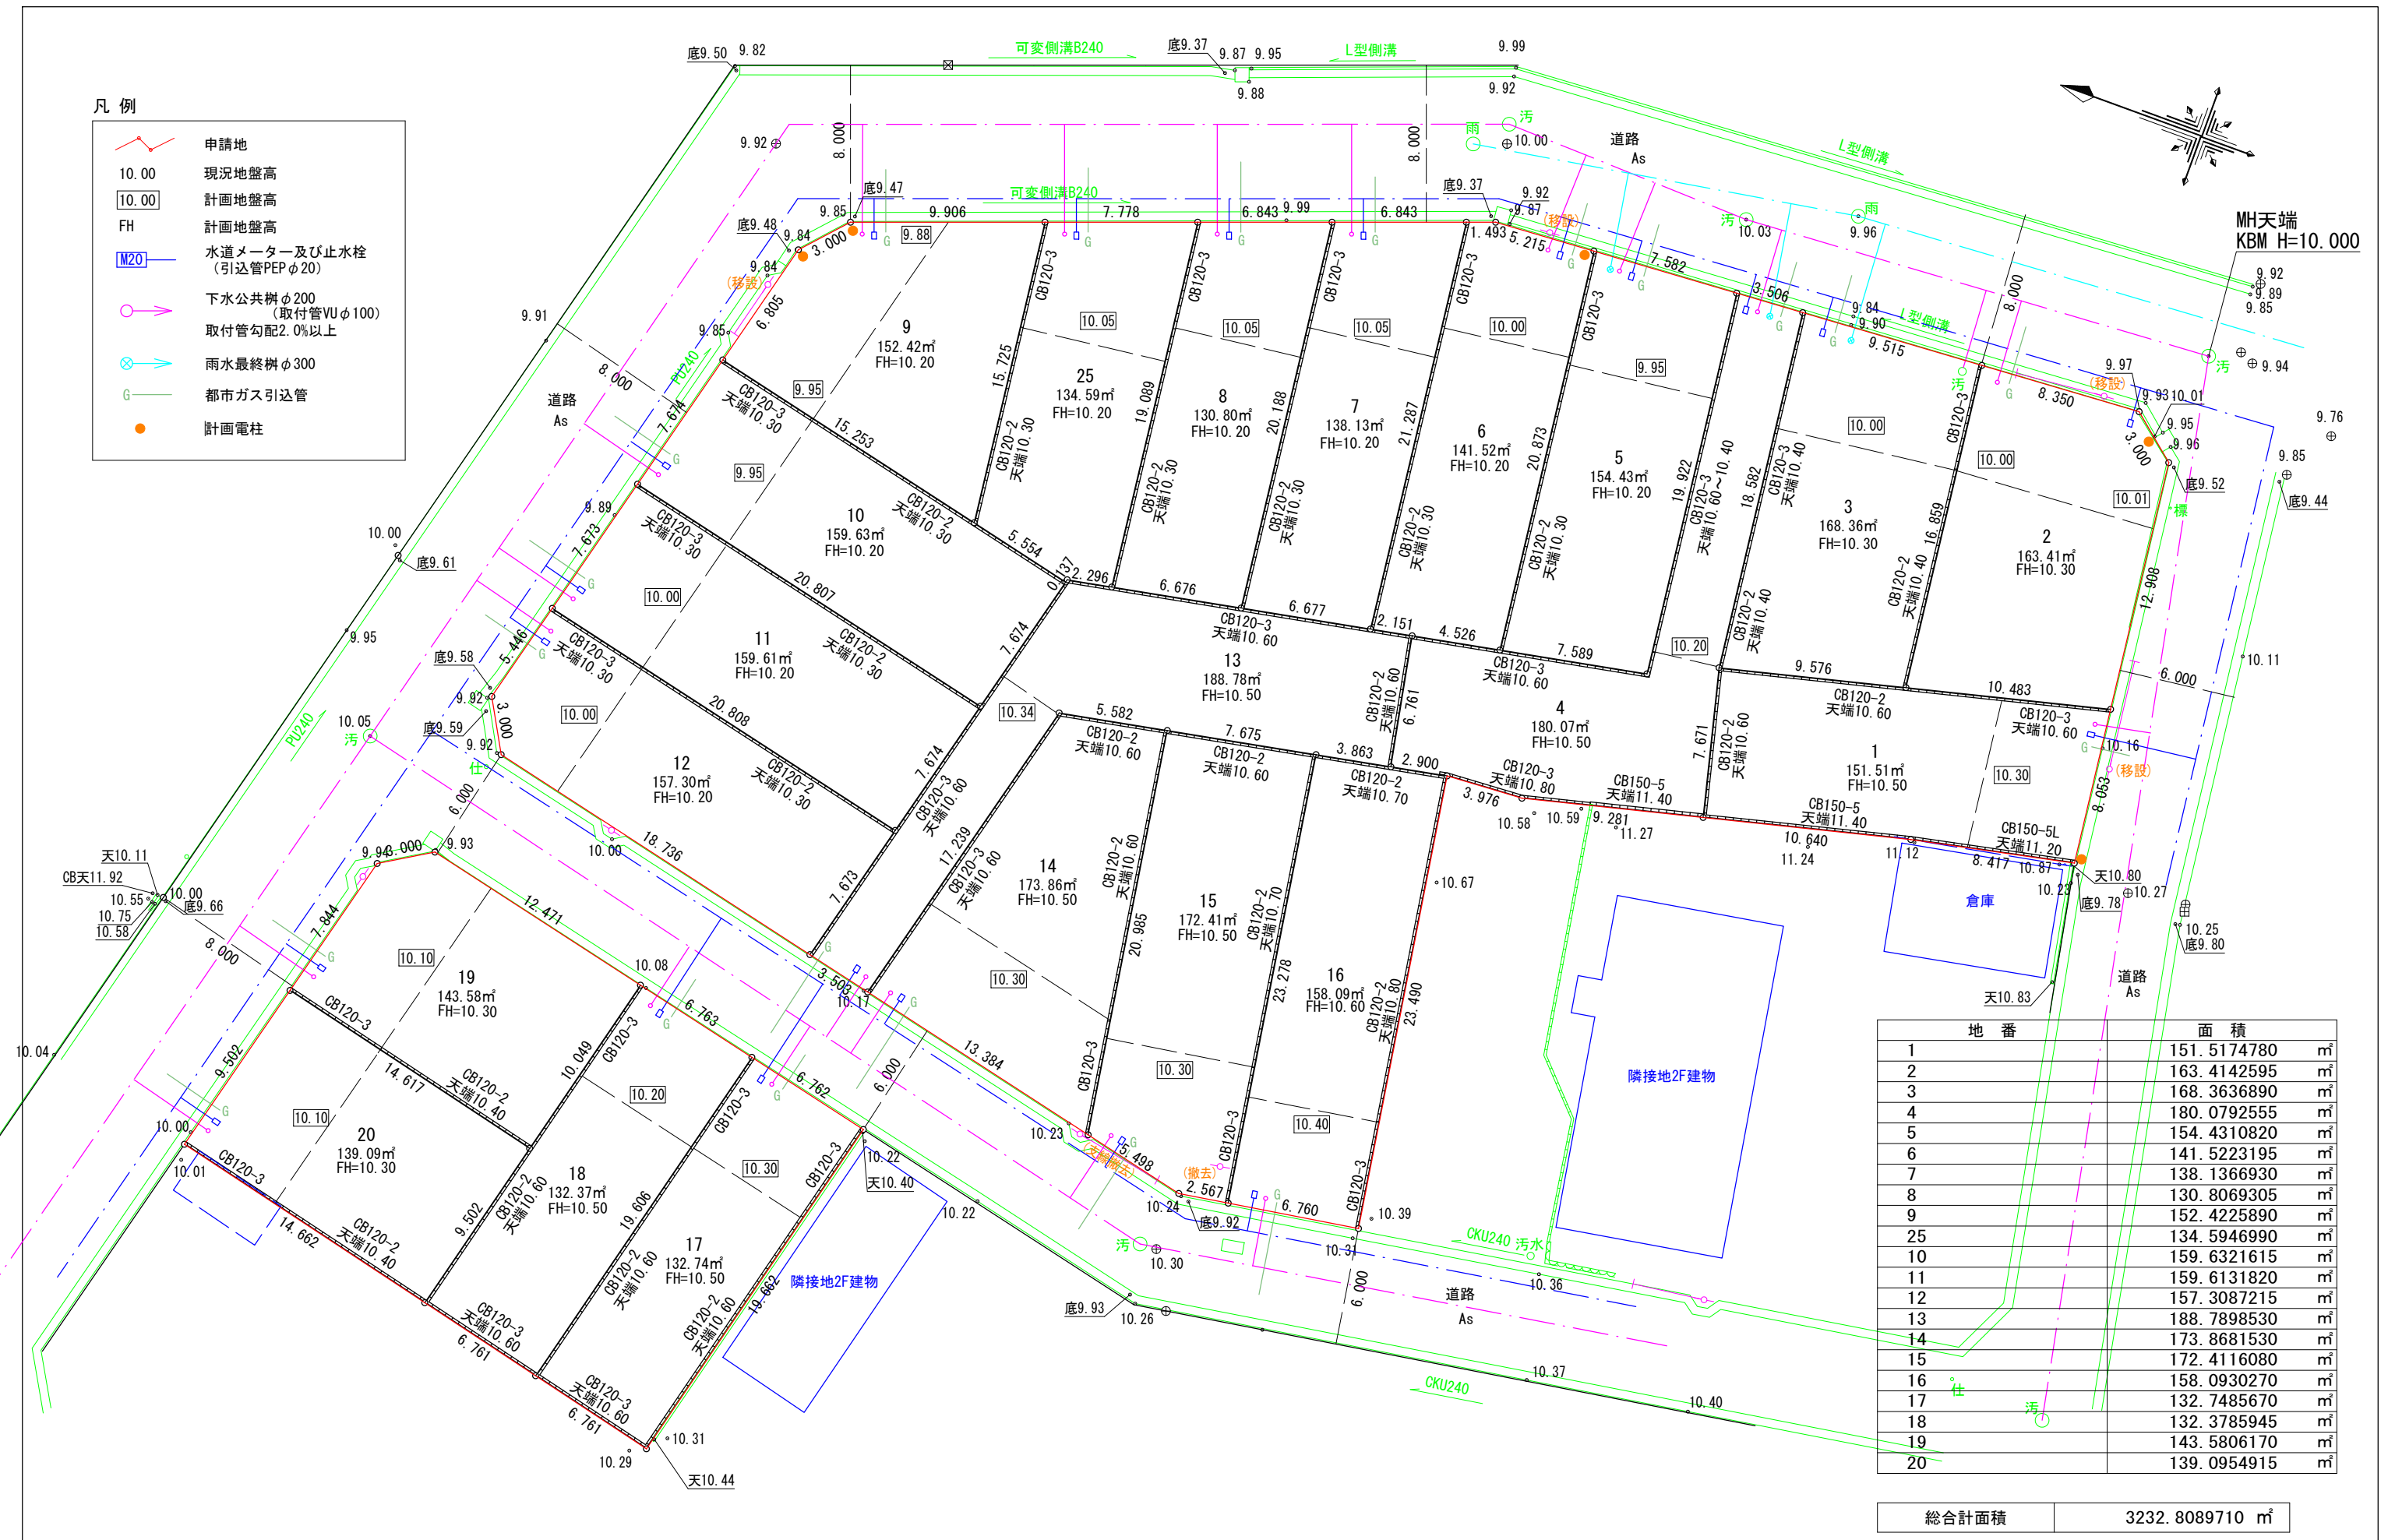


- 凡例
- 申請地
 - 10.00 現況地盤高
 - 10.00 計画地盤高
 - FH 計画地盤高
 - M20 水道メーター及び止水栓 (引込管PEPφ20)
 - 下水公共樹φ200 (取付管VUφ100) 取付管勾配2.0%以上
 - 雨水最終樹φ300
 - G 都市ガス引込管
 - 計画電柱

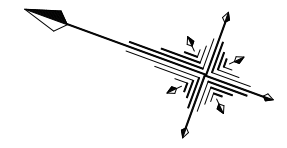

| 地番 | 面積 | 単位 |
|----|-------------|----------------|
| 1 | 151.5174780 | m ² |
| 2 | 163.4142595 | m ² |
| 3 | 168.3636890 | m ² |
| 4 | 180.0792555 | m ² |
| 5 | 154.4310820 | m ² |
| 6 | 141.5223195 | m ² |
| 7 | 138.1366930 | m ² |
| 8 | 130.8069305 | m ² |
| 9 | 152.4225890 | m ² |
| 25 | 134.5946990 | m ² |
| 10 | 159.6321615 | m ² |
| 11 | 159.6131820 | m ² |
| 12 | 157.3087215 | m ² |
| 13 | 188.7898530 | m ² |
| 14 | 173.8681530 | m ² |
| 15 | 172.4116080 | m ² |
| 16 | 158.0930270 | m ² |
| 17 | 132.7485670 | m ² |
| 18 | 132.3785945 | m ² |
| 19 | 143.5806170 | m ² |
| 20 | 139.0954915 | m ² |

総合計面積 3232.8089710 m²